

O/A LENGTH OF ARC

A3

= 42095

RAL 9006 MATT


6 mm PLYWOOD CONTINUOUS SUPPORT FOR ALLUMINIUM FLASHING TO CURVED FASCIA

U/S STEEL

+59.595

T/O GLASS

+59.554

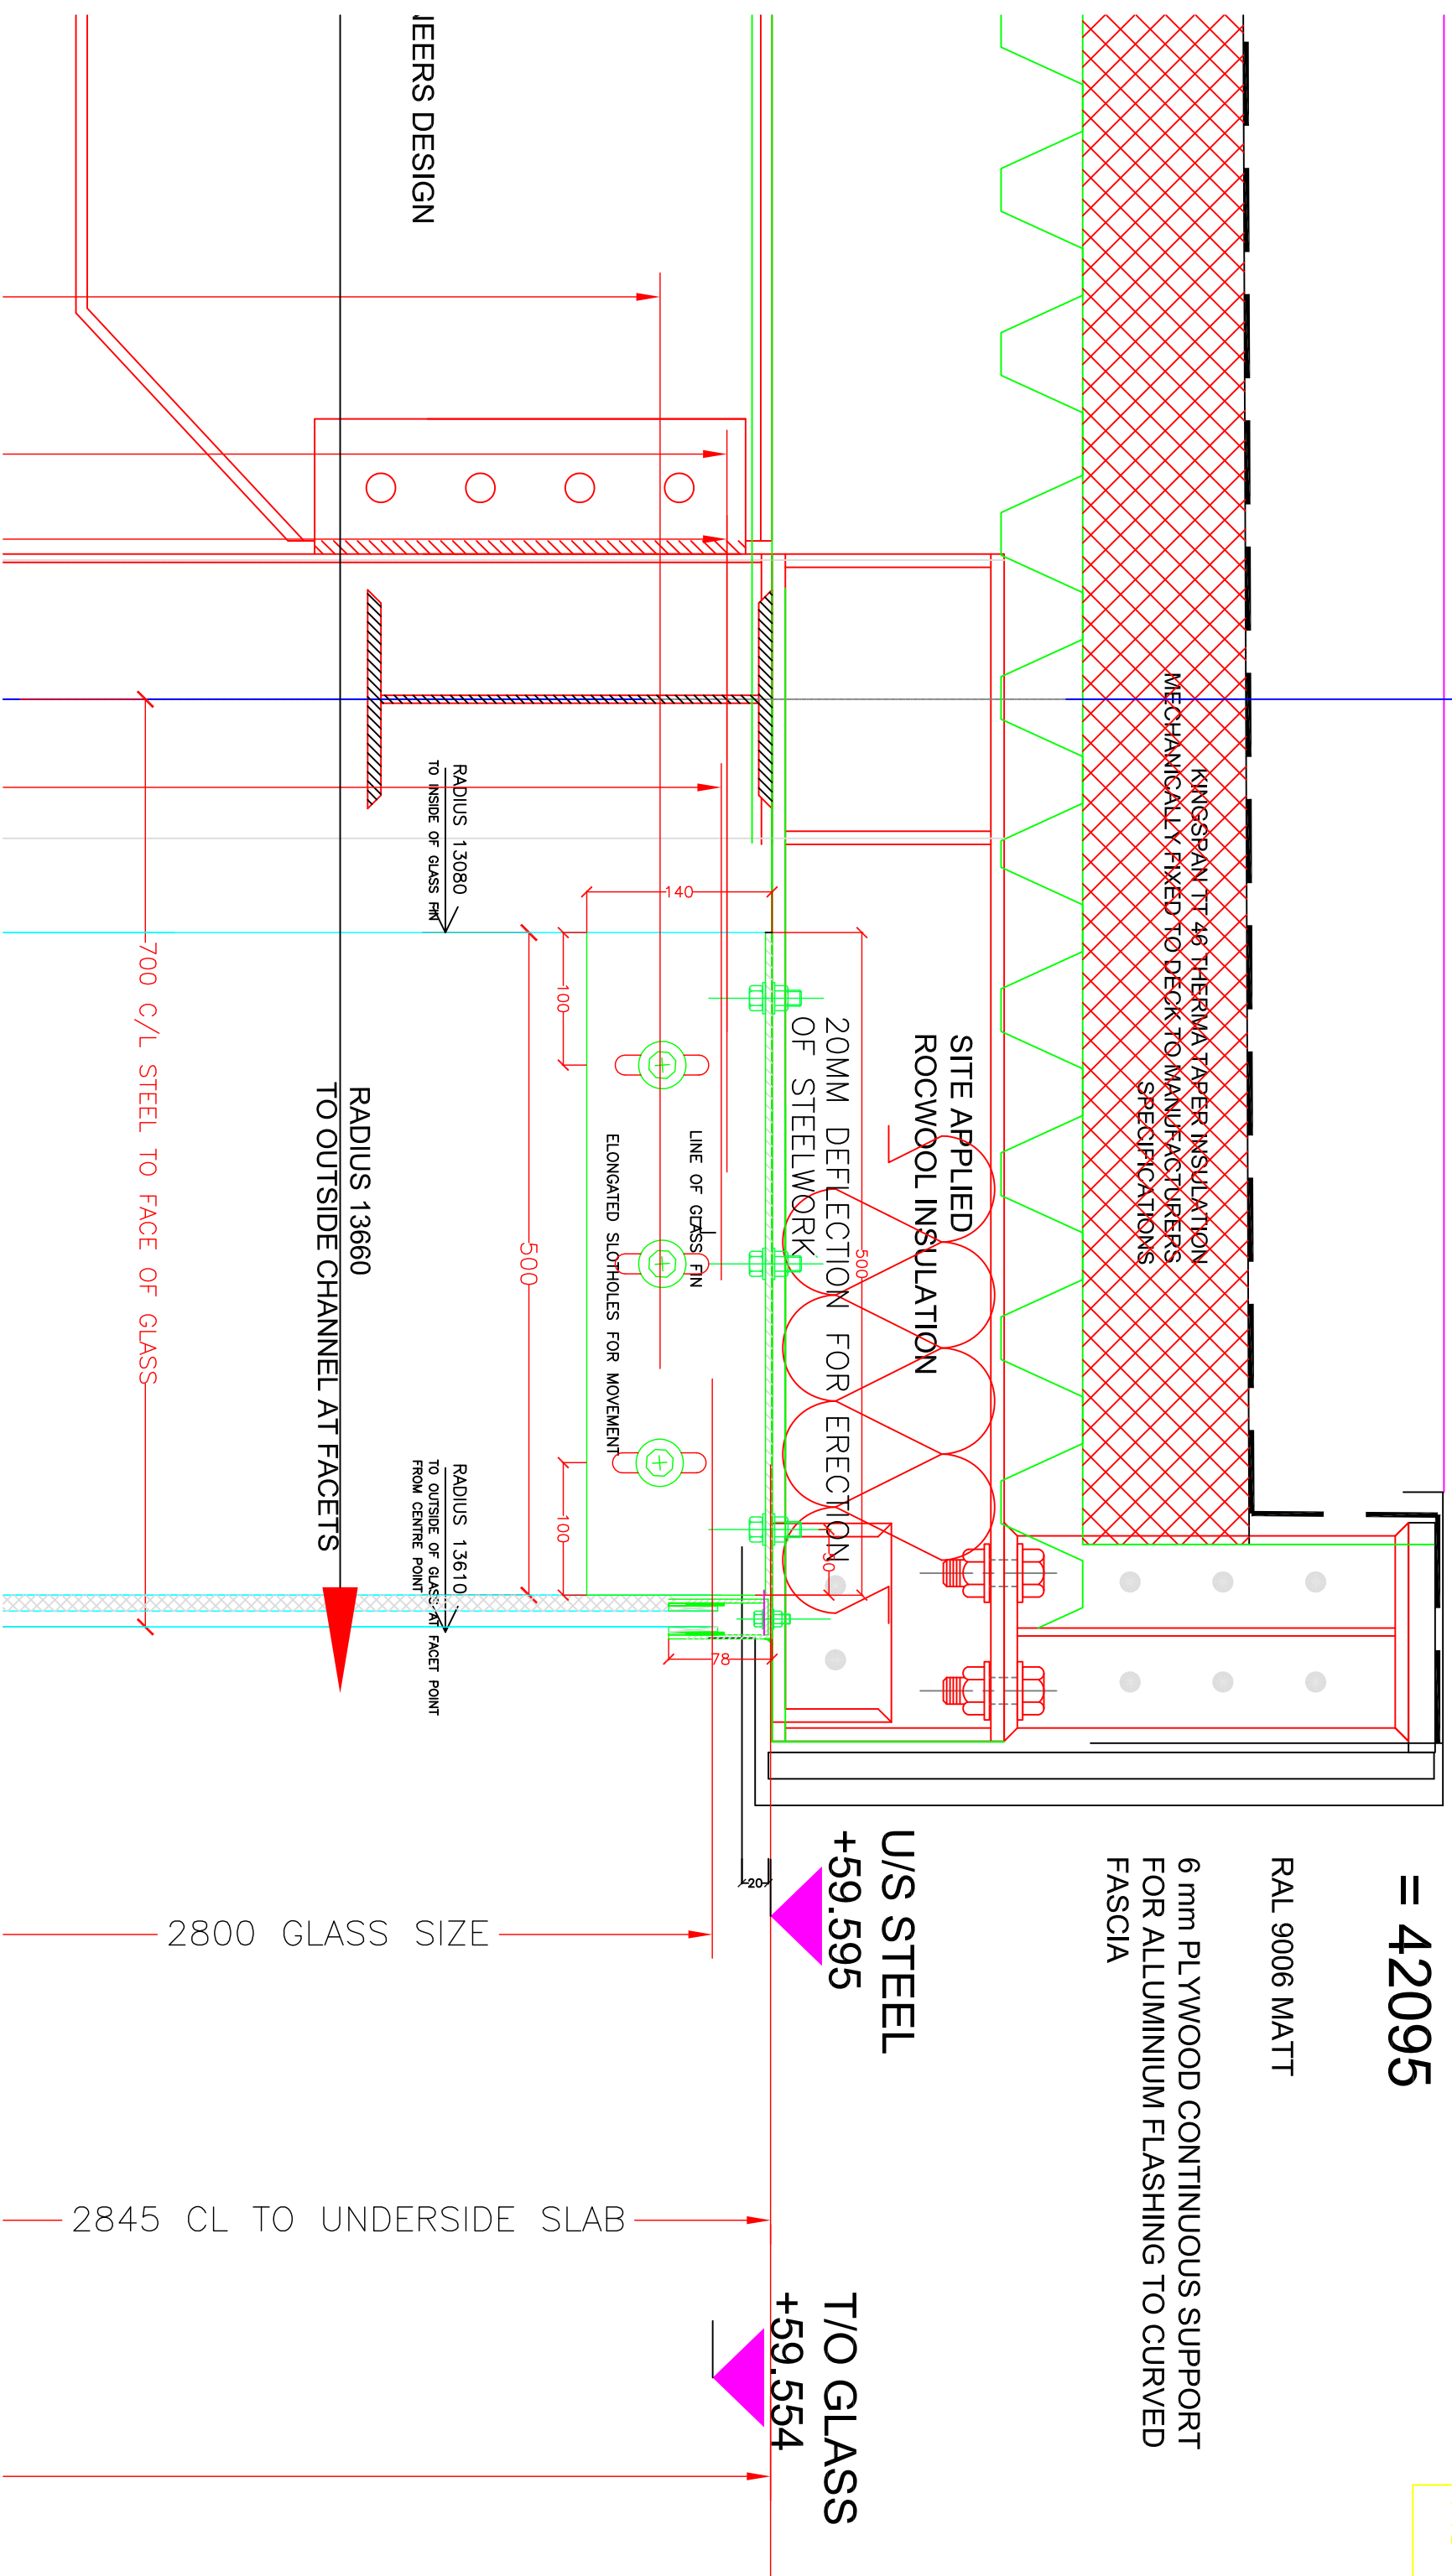

JEERS DESIGN

THIS DRAWING TO BE READ IN CONJUNCTION WITH RELEVANT ARCHITECT DRAWINGS

Builder to refer to ADT Glass and Cleaning Specification Open out doors to have Rollad Hook & Eye by others. Rollad brackets will be shown in all drawings. Trickle of air when closed and can create noise under windy conditions.

Copyright of ADT Facade Solutions

Revision	Date	By	Check
A			
B			
C			
D			
E			
G			
H			
J			

NOTES:
ALUM TYPE:
COLOUR REF: RAL
GLASS TYPE:

ADT Facade Solutions

THE MILLENNIUM CENTRE SCR DUBLIN 8 TEL:4531226 FAX:4531232 EMAIL:info@adtws.com

DATE: PROJECT: FACE

JOB NO: PROJECT: SHOWROOM

SCALE: 1:5 TITLE: VERTICAL SECTION AT HEAD

DATE: SCHEDULE 05(2A) 3000 FOR APPROVAL