



LHS WG07
OVERALL ALUM 6195
TO OUTSIDE OF CAP

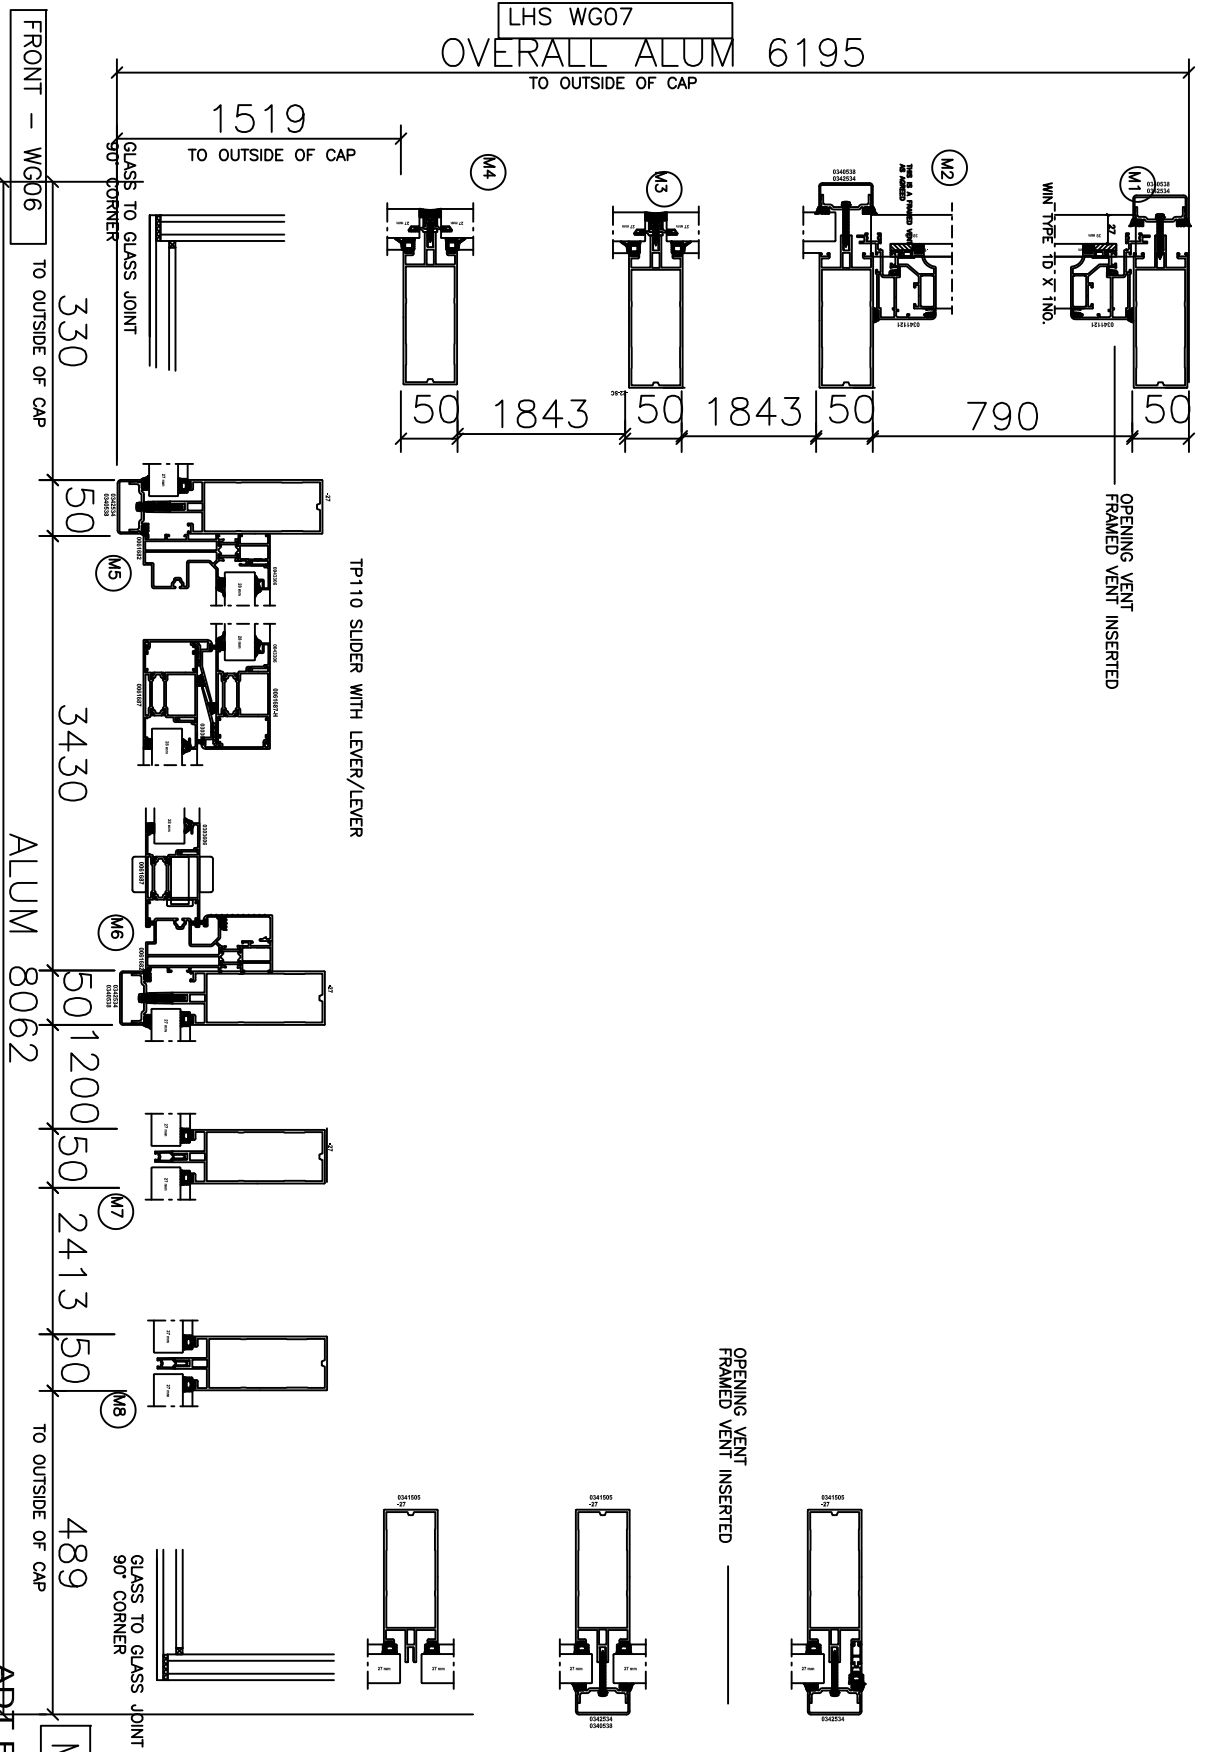

RHS -WG05

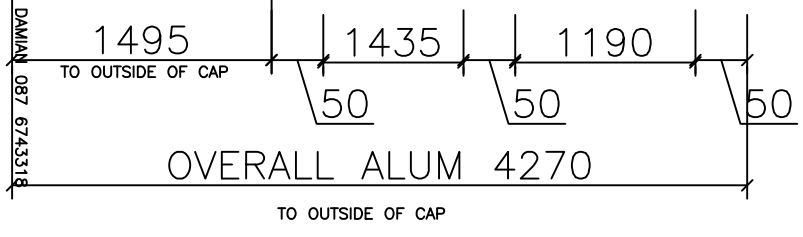

MANUFACTURE

THIS DRAWING TO BE READ IN CONJUNCTION WITH RELEVANT ARCHITECT DRAWINGS

READER TO REFER TO APT GLASS AND CLEANING SPECIFICATIONS OPEN UP DOORS TO HAVE BOLT AND LOCK KEYS BY OTHERS. REFER TO DRAWINGS FOR ALL ALUM AND GLASS RELEVANT TO THIS DRAWING. CONSULT WITH ARCHITECT FOR ALL RELEVANT INFORMATION.

NO.	REVISION
1	
2	
3	
4	
5	
6	
7	

NOTES:
ALUM TYPE: REYNAER ECO SYSTEM
COLOUR REF: RAL 7030 INTERPON MATT
GLASS TYPE: CLEAR / LOW E WARM EDGE

ADPT FACADE SOLUTIONS
THE MILLENIUM CENTRE SCRIP DUAL WY TEL: 031528 FAX: 031528 E: info@adptfacadesolutions.com

DATE: _____ PROJECT: _____
 DRAWN BY: NTS CHECKED BY: _____
 SET OUT PLAN SET OUT PLAN
 FOR MANUFACTURE