



THIS DRAWING TO BE READ IN CONJUNCTION WITH RELEVANT ARCHITECTS DRAWINGS

200.0632

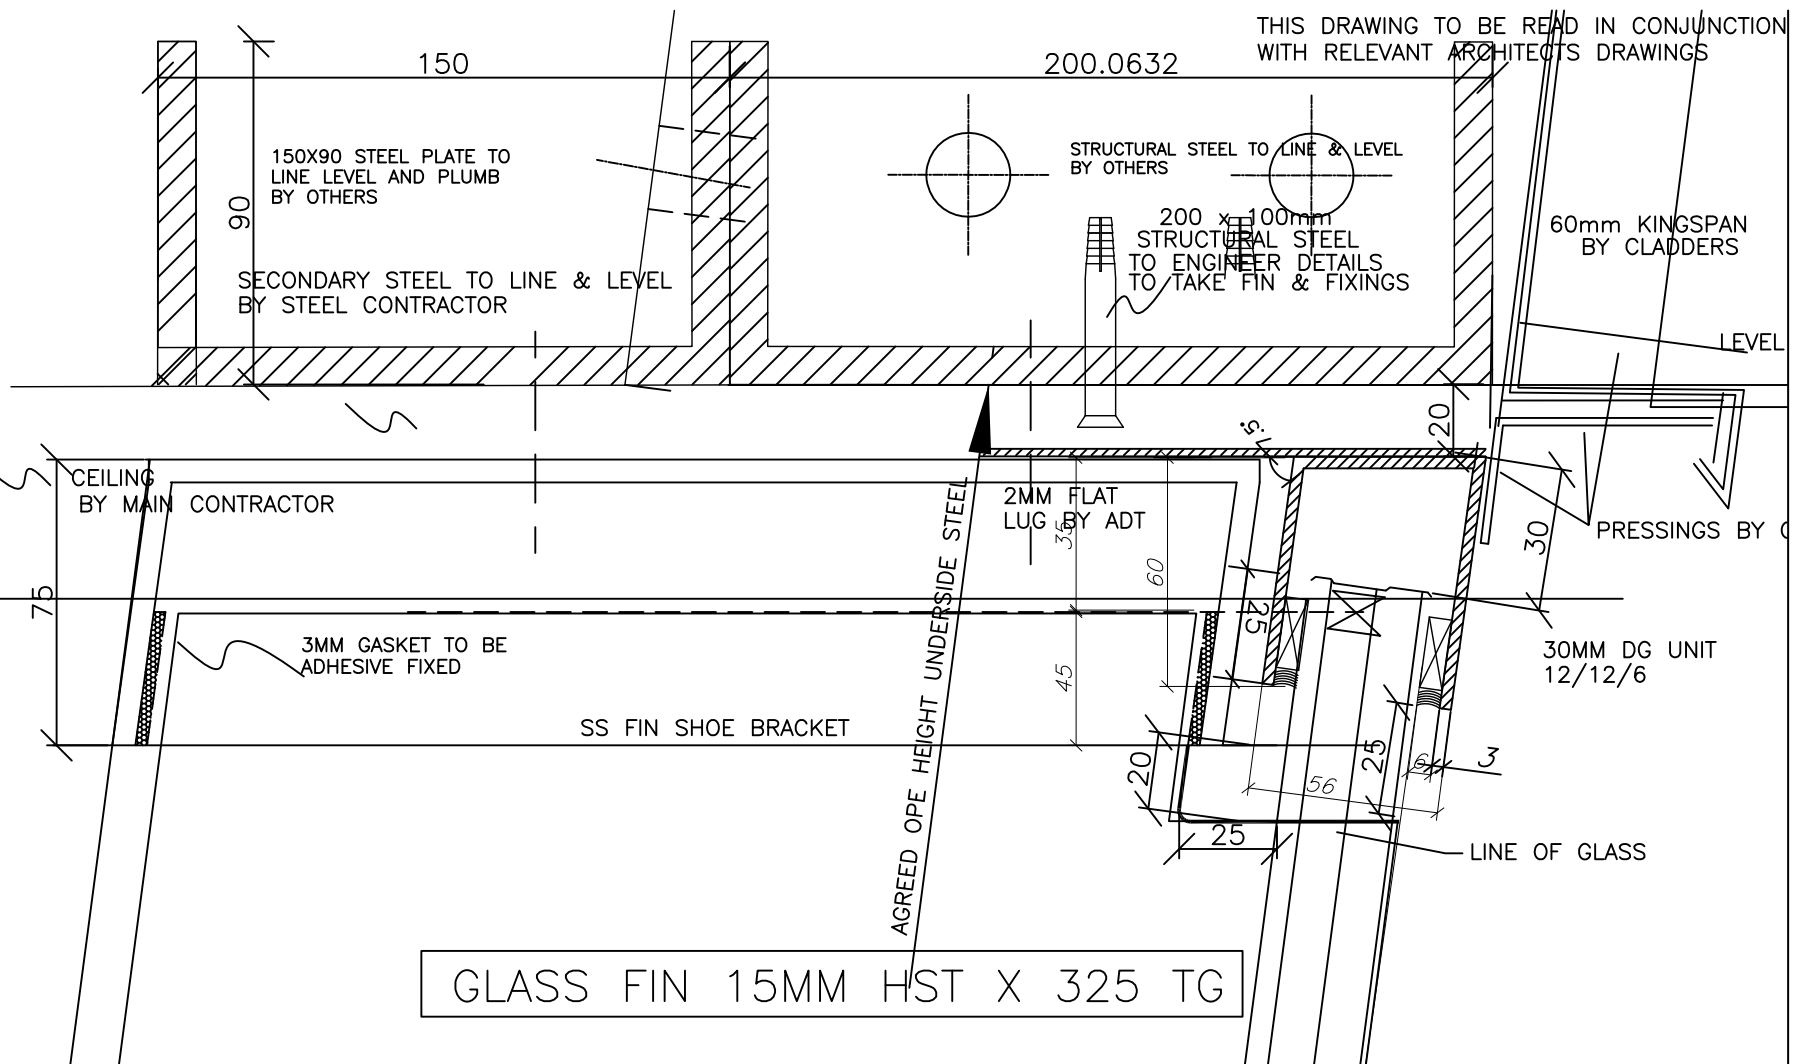

GLASS FIN 15MM HST X 325 TG

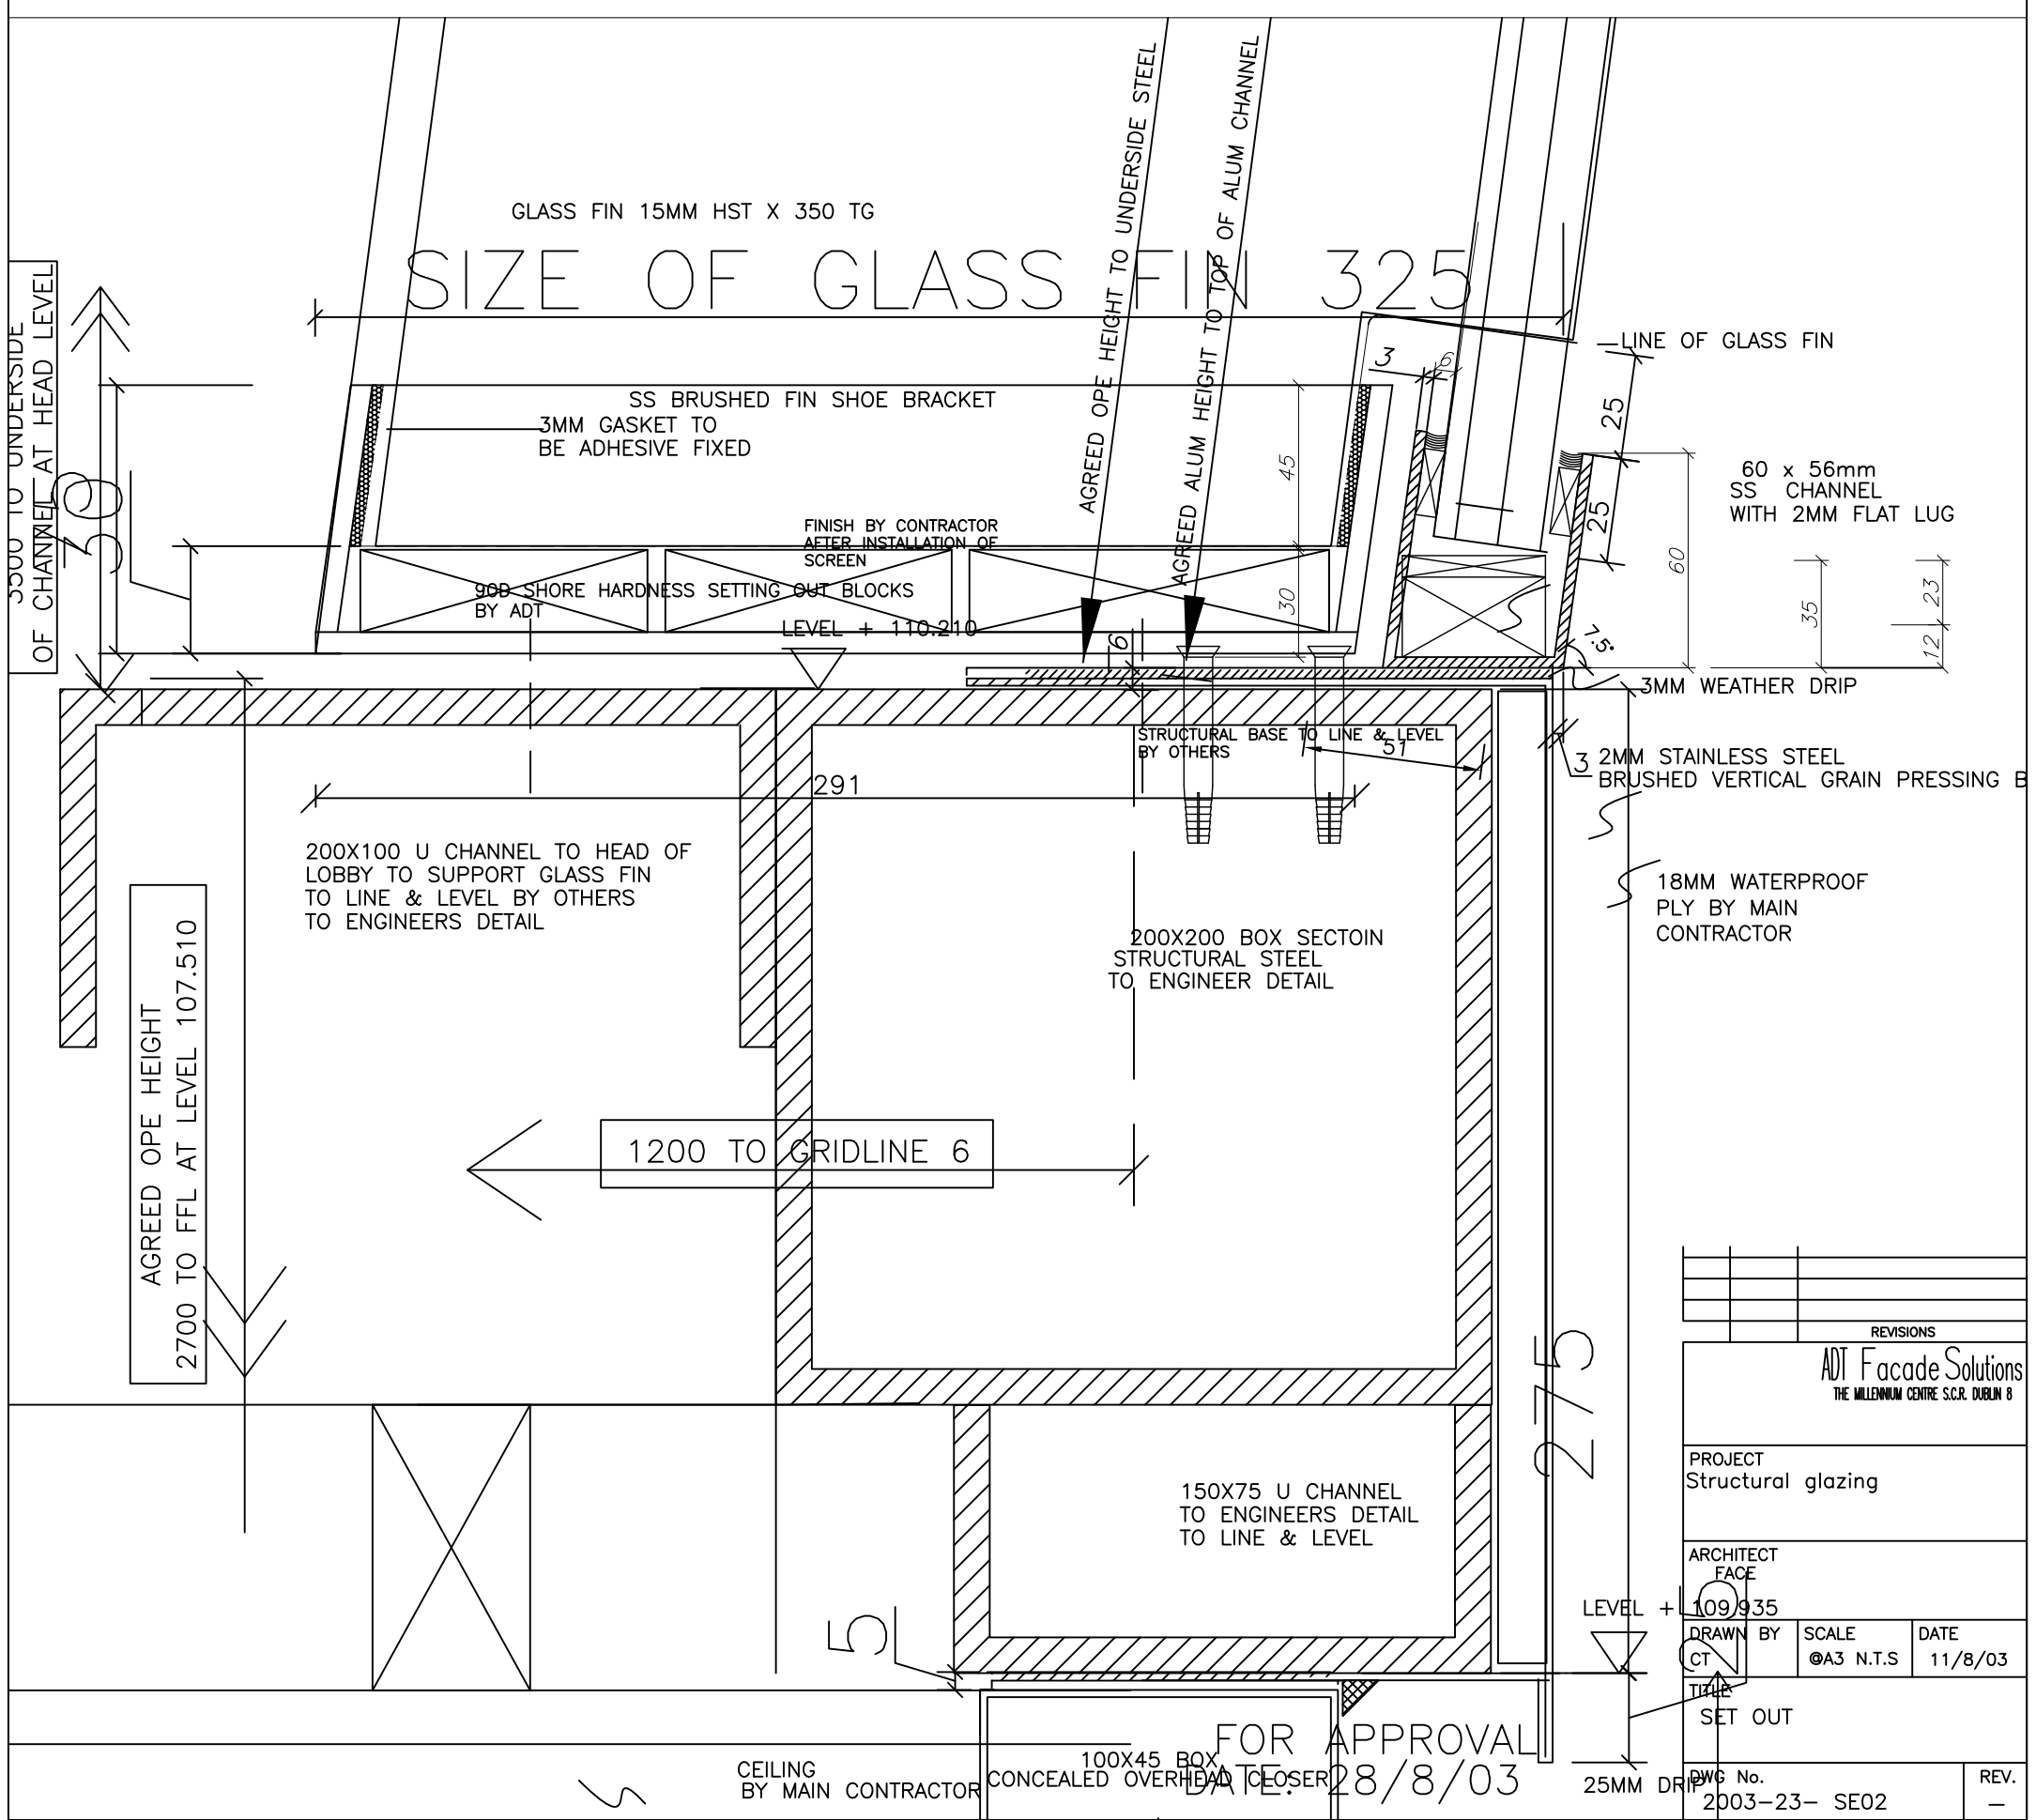

GLASS FIN 15MM HST X 350 TG  
 SIZE OF GLASS FIN 325

AGREED OPE HEIGHT  
 2700 TO FFL AT LEVEL 107.510

1200 TO GRIDLINE 6

FOR APPROVAL  
 DATE: 28/8/03

REVISIONS		
ADT Facade Solutions THE MILLENNIUM CENTRE S.C.R. DUBLIN 8		
PROJECT Structural glazing		
ARCHITECT FACE		
LEVEL + 109.935		
DRAWN BY CT	SCALE @A3 N.T.S	DATE 11/8/03
TITLE SET OUT		
PWC No. 2003-23- SE02		
		REV. -