


PRESSURE PLATE & CAP TO
JAMBS & ACROSS HEAD

LUG TO HEAD REQUIRED
FOR TIEBACK

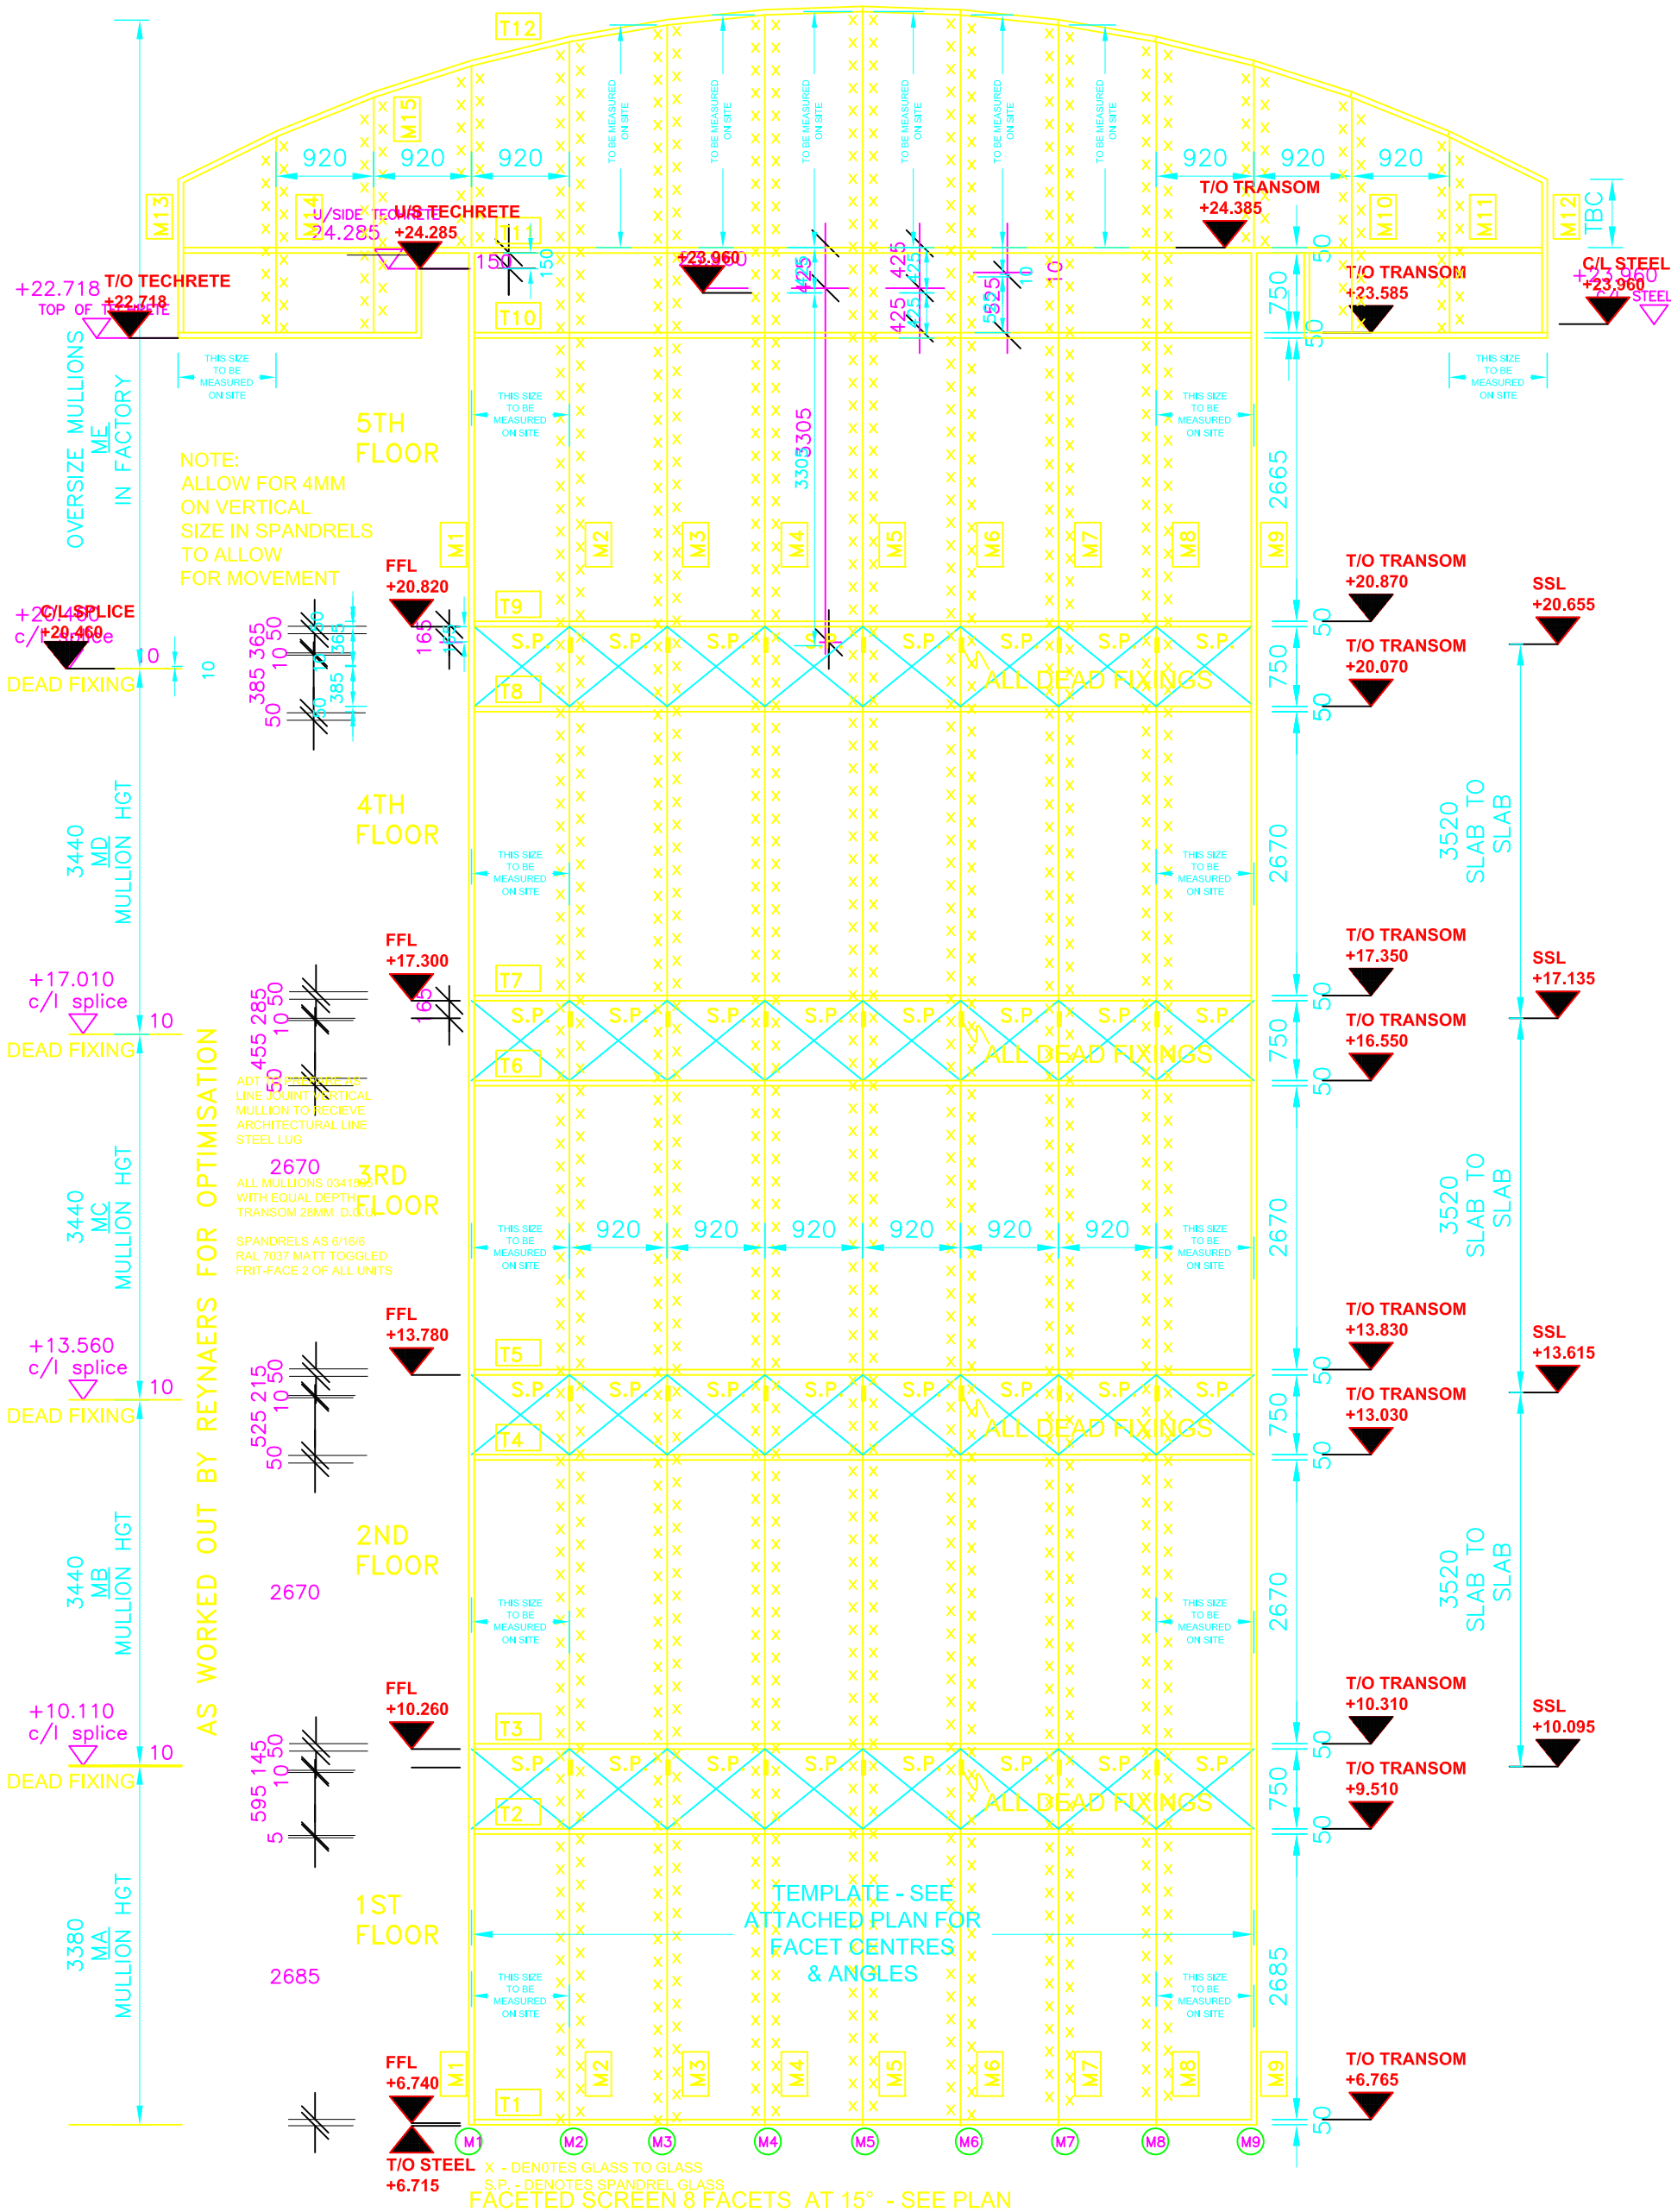

THIS DRAWING TO BE READ IN CONJUNCTION WITH RELEVANT ARCHITECT DRAWINGS

BUILDER TO REFER TO ADT GLASS AND CLEANING SPECIFICATION

NOTE: PERMAVENTS WILL ALWAYS ALLOW TRICKLE OF AIR WHEN CLOSED AND CAN CREATE NOISE UNDER WINDY CONDITIONS

Copyright of ADT Facade Solutions

Revisions

A	SIZES AND LEVELS UPDATED
B	HIGH LEVEL AMENDED
C	25AUG DIMENSIONS ADDED
D	
E	
F	
G	
H	
J	

NOTES:
ALUM TYPE:REYNAERS
COLOUR REF: RAL 7016
GLASS TYPE:

ADT Facade Solutions
THE MILLENNIUM CENTRE SCR DUBLIN 8

Date	ARCHITECT	FACE
Job No	Project	FIVE LAMPS
Scale	Title	SCHEDULE DRUM SCREEN C
Drp No	SCHEDULE 01 DRG 01	Stage FOR APPROVAL