


# VERTICAL SECTION 1:5

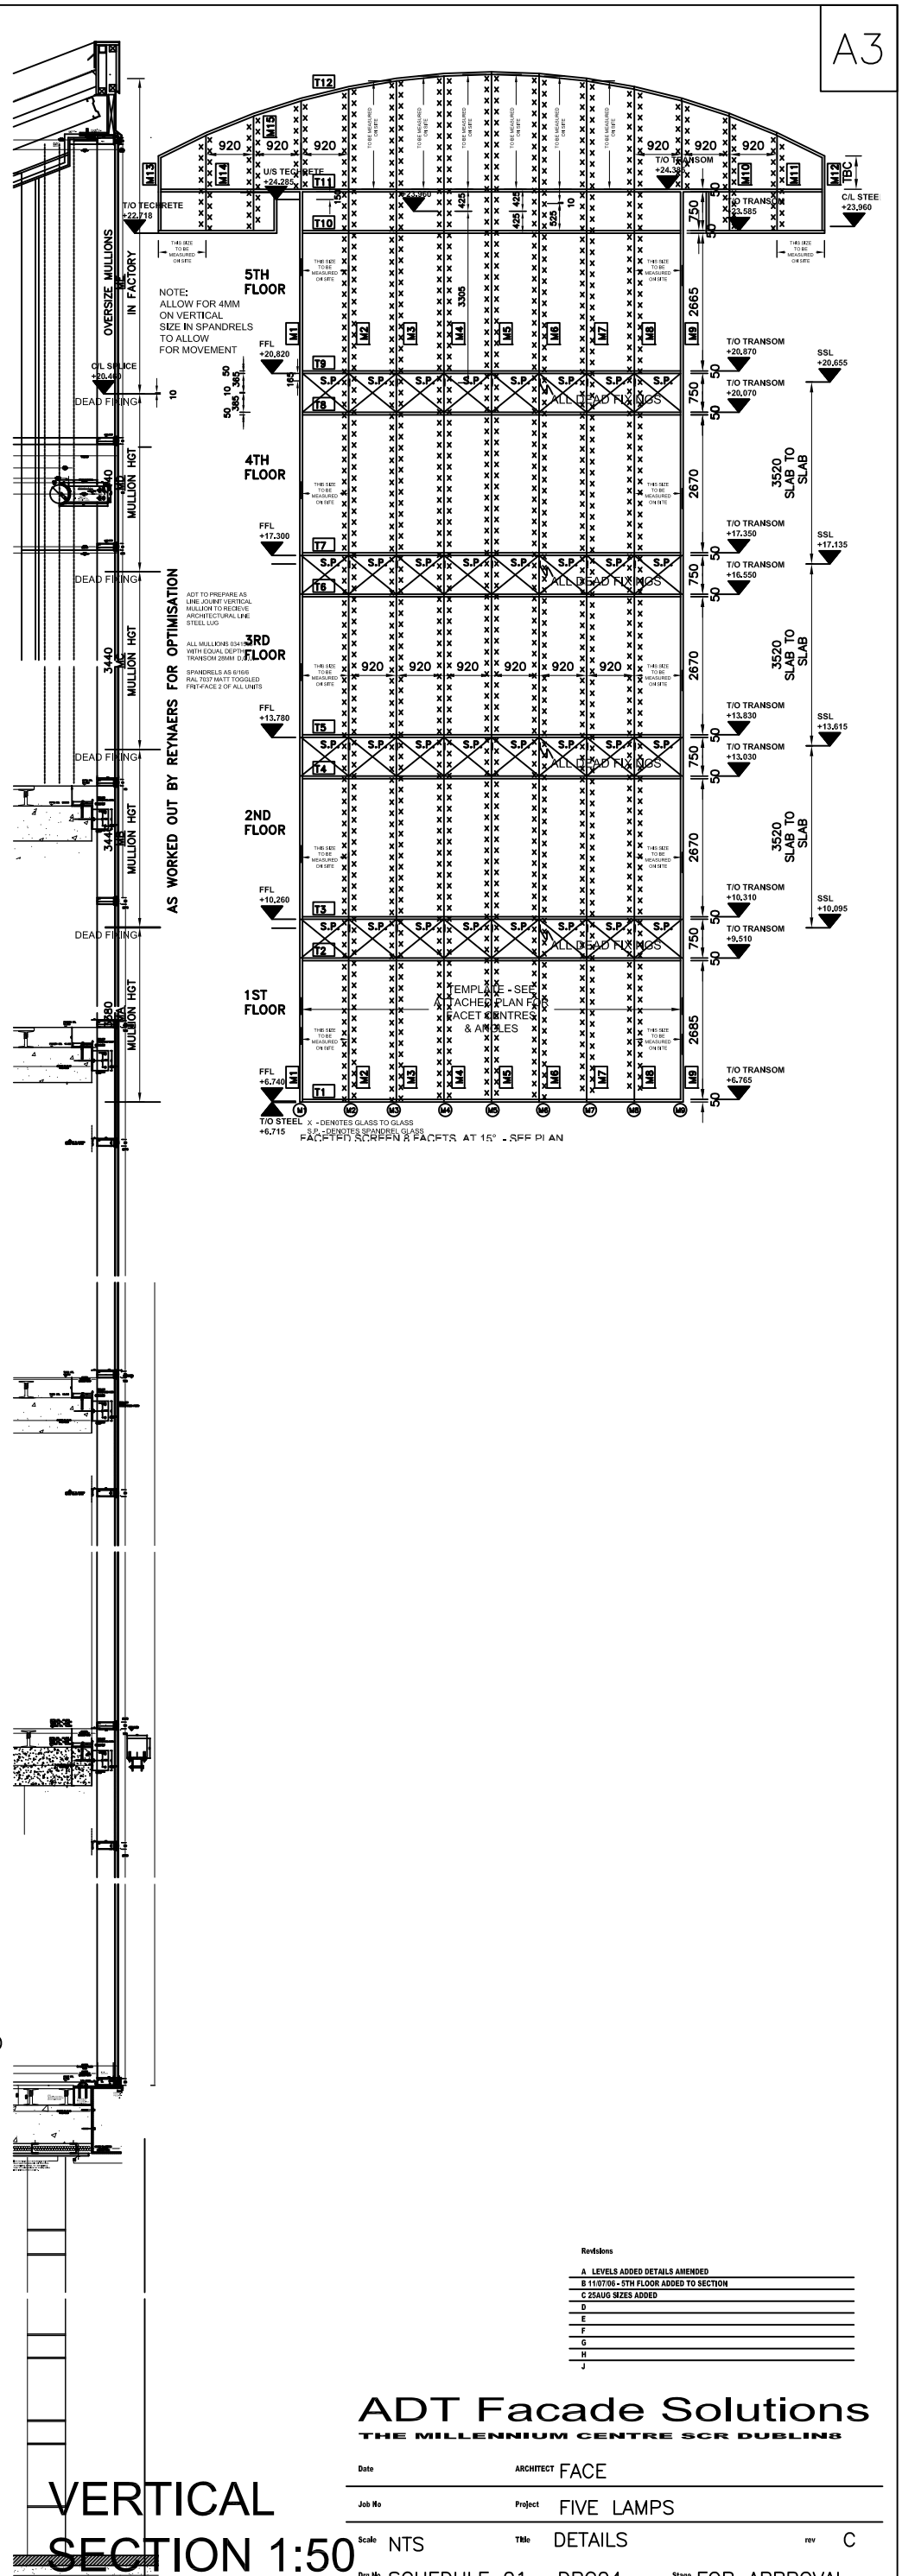

VERTICAL  
SECTION 1:50

Revisions
A LEVELS ADDED DETAILS AMENDED
B 11/07/06 - 5TH FLOOR ADDED TO SECTION
C 25AUG SIZES ADDED
D
E
F
G
H
I

# ADT Facade Solutions

Date ARCHITECT FACE

Job No. Project FIVE LAMPS

Scale NTS Title DETAILS rev C

Drug No SCHEDULE 01- DRG04 Stage FOR APPROVAL