
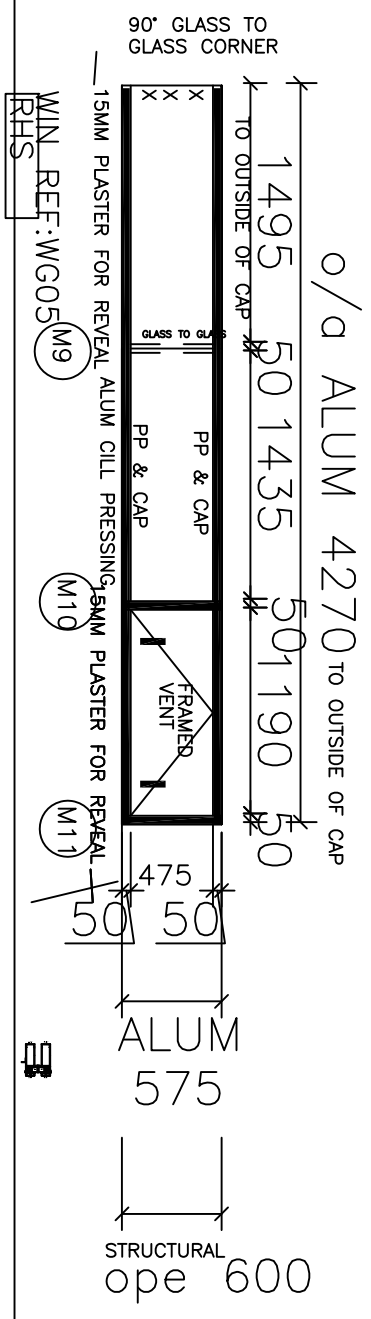
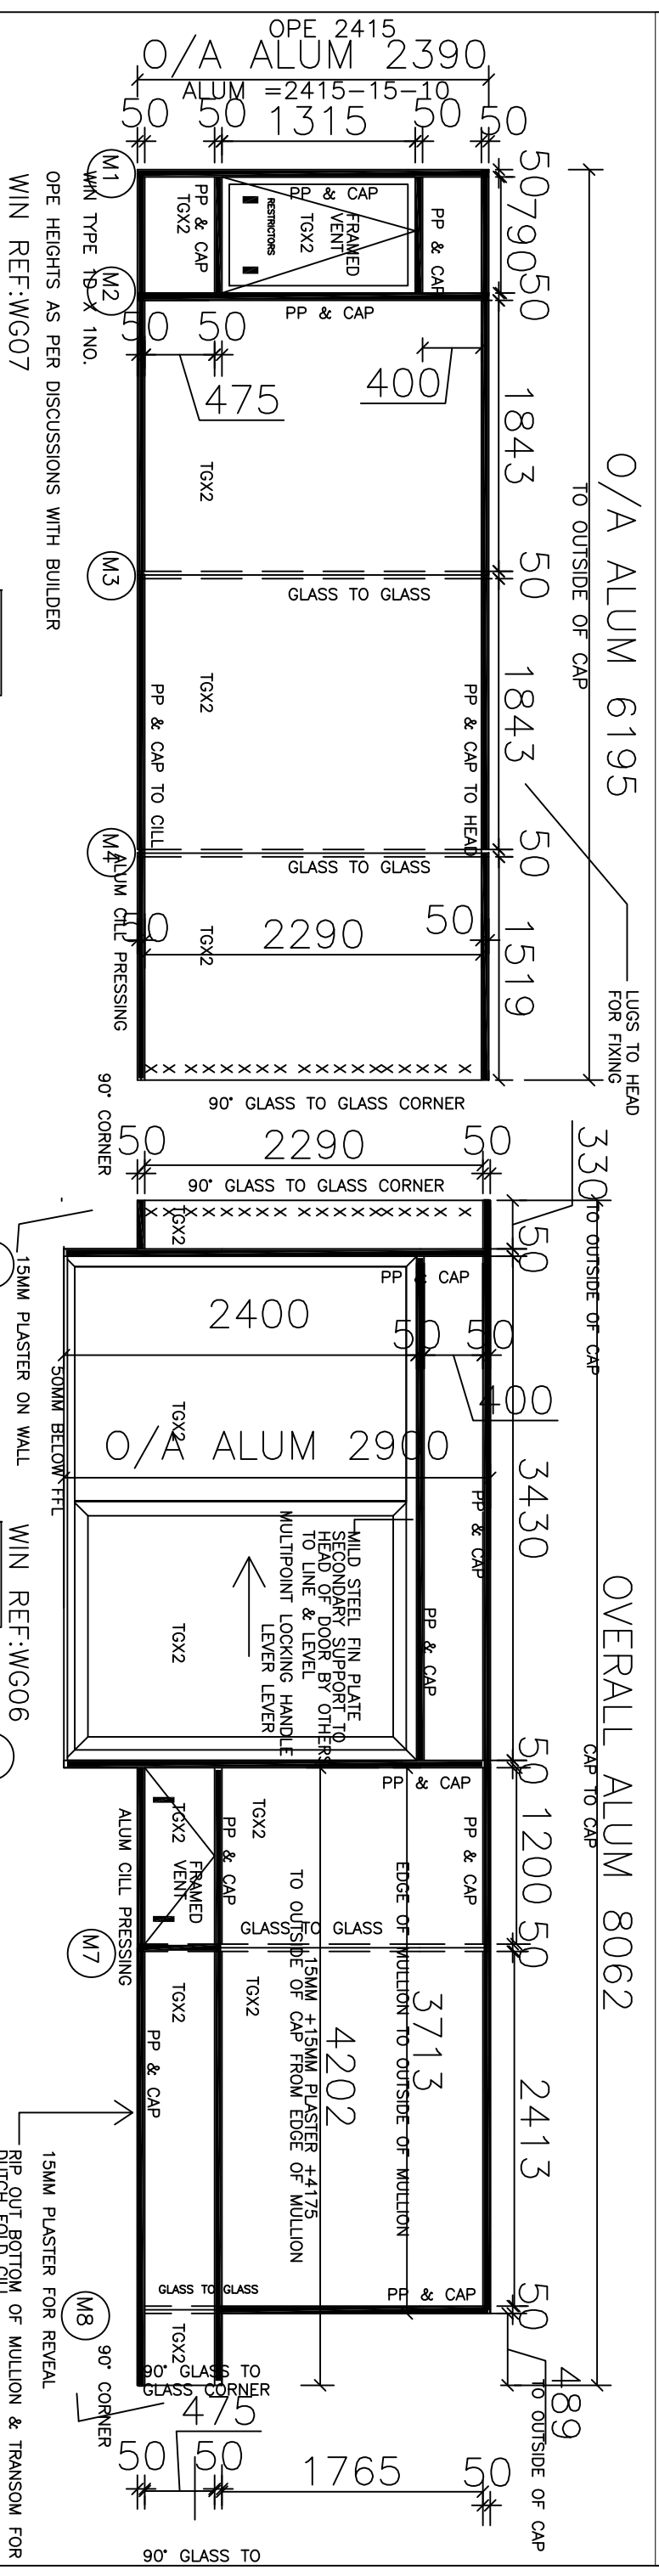
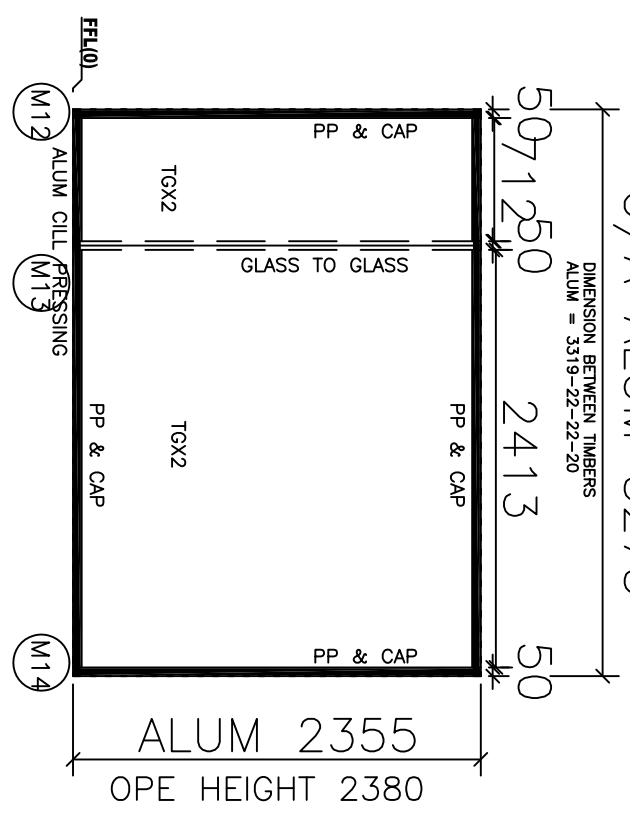
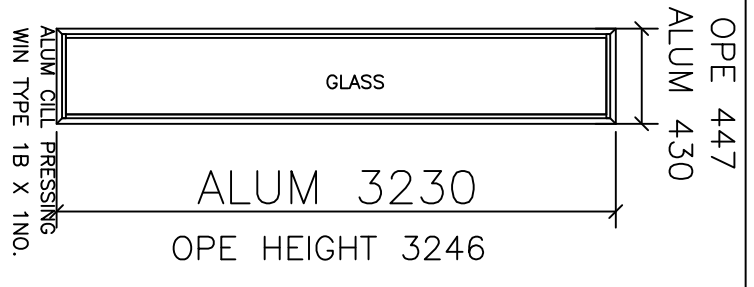


OPER 447
ALUM 430

OPER 3318 -18-2RHS -25 LHS
O/A ALUM 3275

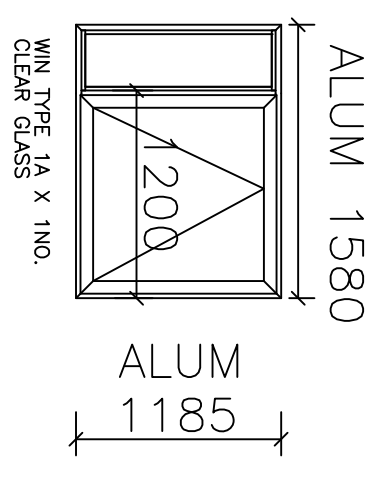

MANUFACTURE

THIS DRAWING TO BE READ IN CONJUNCTION WITH RELEVANT ARCHITECT DRAWINGS

Notes:
BUILDER TO REFER TO ADT GLASS AND CLEANING SPECIFICATION
OPEN OUT DOORS TO HAVE BOLLARD HOOK & EYE BY OTHERS
RIP OUT BOTTOM OF MULLION & TRANSOM FOR DUTCH FOLD BOTTOM OF MULLION & TRANSOM FOR CLOSED AND CAN CREATE NOISE UNDER WINDY CONDITIONS

Notes	1. OTHER REVISIONS	2. OTHER REVISIONS	3. OTHER REVISIONS	4. OTHER REVISIONS	5. OTHER REVISIONS	6. OTHER REVISIONS	7. OTHER REVISIONS	8. OTHER REVISIONS	9. OTHER REVISIONS

© Copyright of ADT Facade Solutions

- = Pressure plate & cap
- x = Glass to glass joint
- ▨ = Restrictors
- ▨ = Aluminium panel

NOTES:
ALUM TYPE: REYNAER ECO SYSTEM
COLOUR REF: RAL 7030 INTERPON MATT
GLASS TYPE: CLEAR / LOW E WARM EDGE

ADT Facade Solutions

THE MILLENNIUM CENTRE SCR DUBLIN 06 TEL: +353 1 226 7426 FAX: +353 1 226 7426 E-MAIL: info@adtwindows.com

Architect: FACE
Job No: Project:
Scale: NTS
Date: SCHEDULE 01
Page: SCHEDULE 01