


AS VIEWED FROM ABOVE:

OUTER PANE:
15MM TOUGHENED RESIN-LAMINATED TO 19MM FLOAT


16MM SPACER
SILICONE-SEALED BLACK SPACER BAR

INNER PANE:
13.5 LOW E TOUGHENED/LAMINATED HST

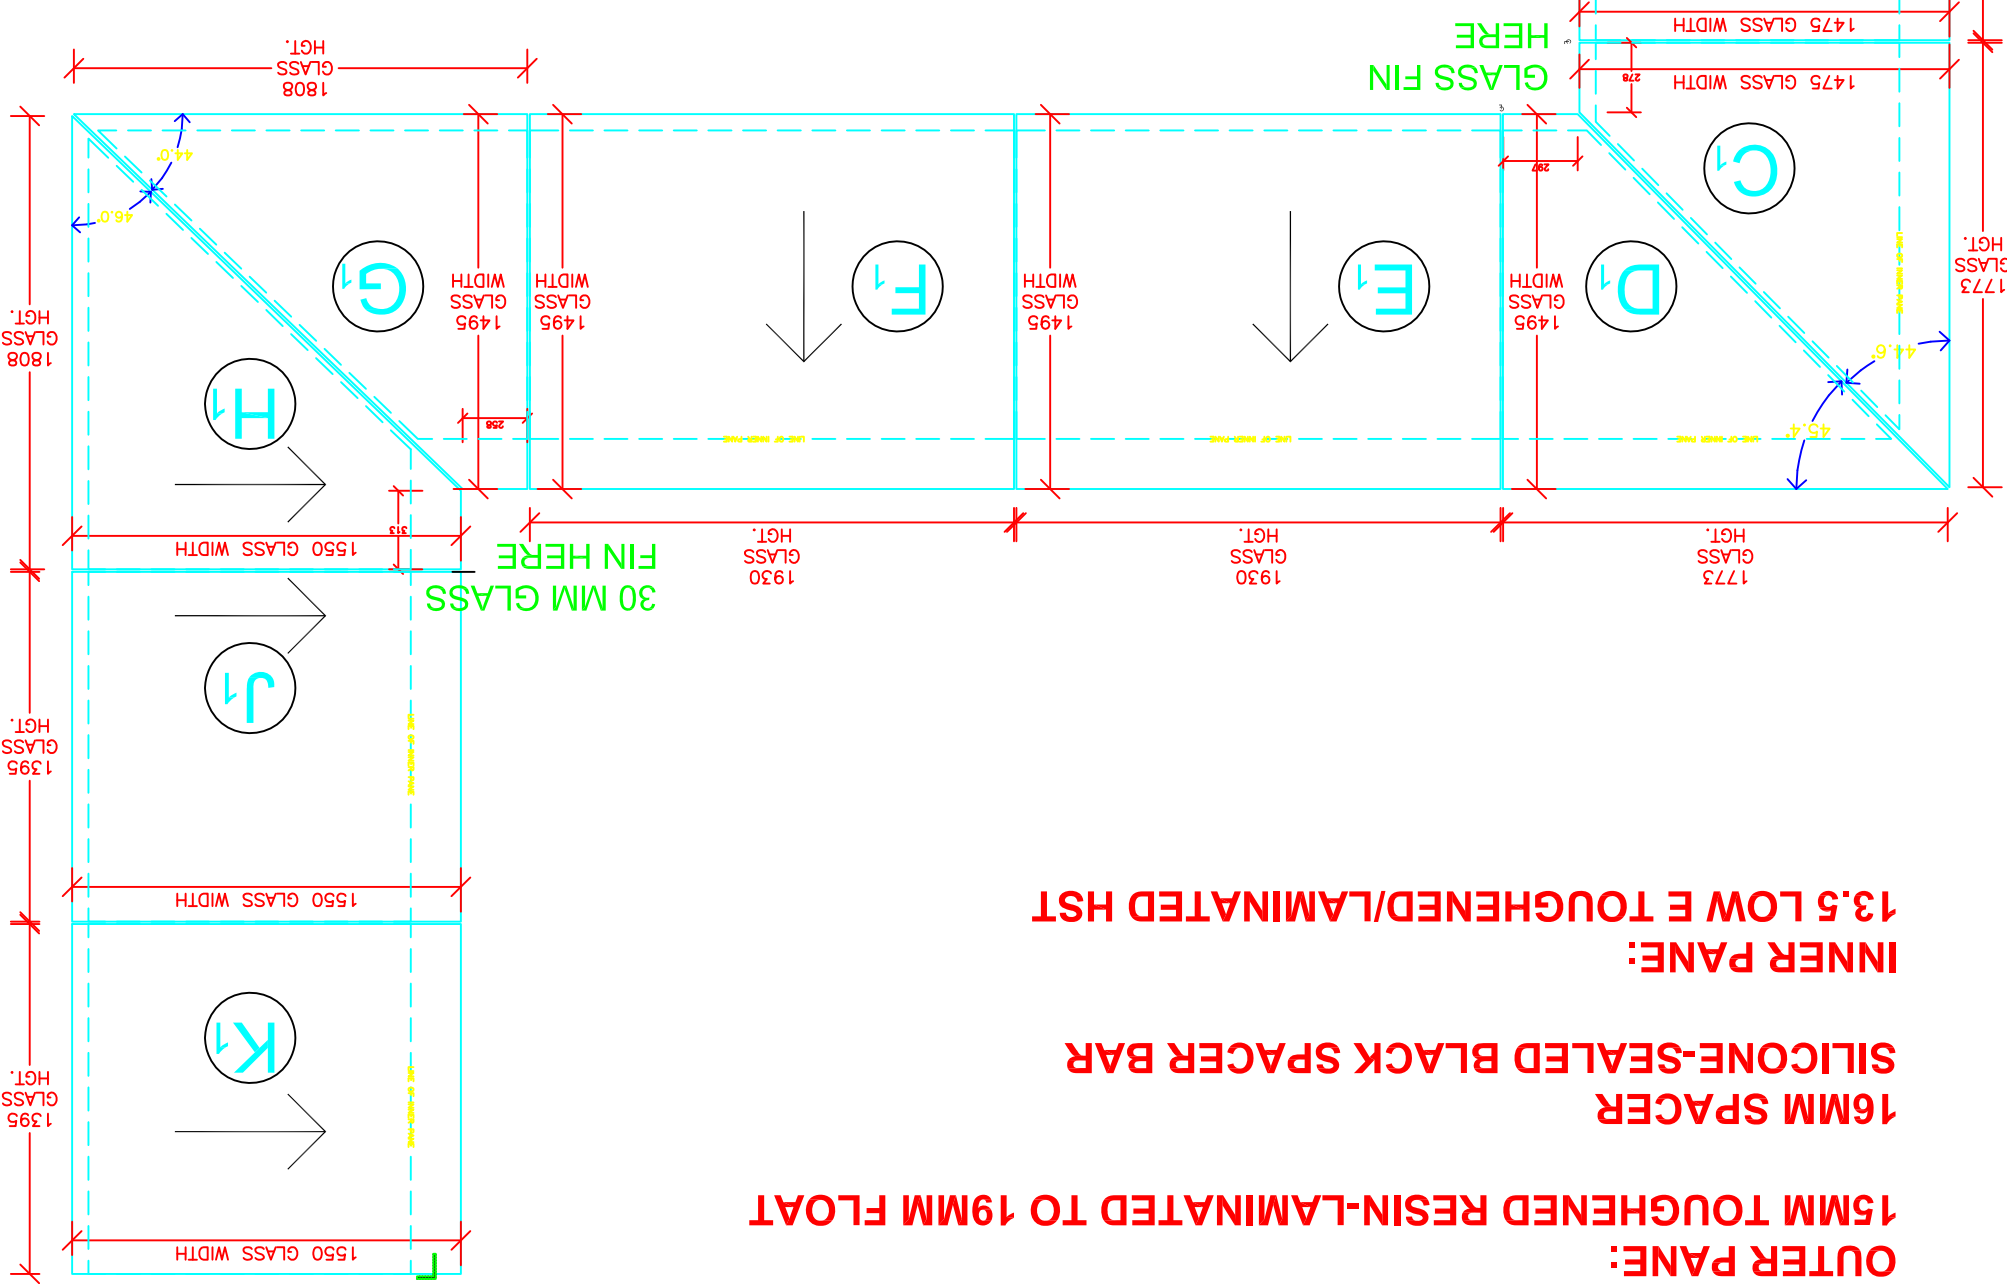

1
CLIENT TO CHOOSE & INSTALL
ANTISLIP MARKINGS FOR
WALK ON GLASS

2
CLEANING
NO DETERGENTS
NO ABRASIVES

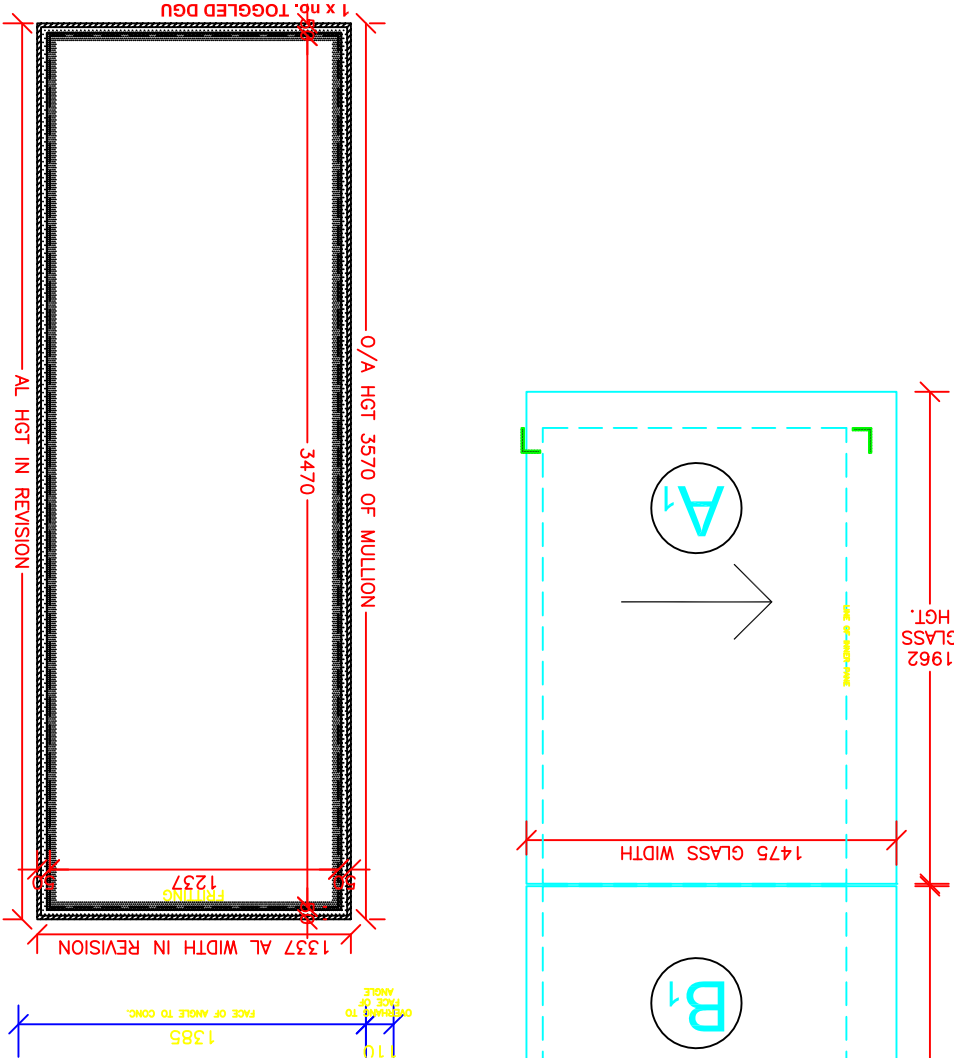

USE FIGURED DIMENSIONS ONLY : DO NOT SCALE
THIS DRAWING TO BE READ IN CONJUNCTION
WITH RELEVANT ARCHITECT DRAWINGS
BUILDER TO REFER TO ADT GLASS AND CLEANING SPECIFICATION
NOTE: PERMANENTS WILL ALWAYS ALLOW TRICKLE OF AIR WHEN
CLOSED AND CAN CREATE NOISE UNDER WINDY CONDITIONS
© Copyright of ADT Facade Solutions

REVISIONS	
A	
B	
C	
D	
E	
F	
G	

Note: These drawings are saved in AutoCAD LT release 2004. Older AutoCAD releases do not permit multiple layouts. If you experience problems with e-copy, please contact us and we will forward drawings in a compatible format.

NOTES:
ALUM TYPE:
COLOUR REF: RAL
GLASS TYPE

ADT Facade Solutions	
THE MILLENNIUM CENTRE SCR DUBLI N8 TEL: +353 1 256 4531232 FAX: +353 1 256 4531232 E-MAIL: info@adtwinc.com	
Date	ARCHITECT FACE
Job No	Project AILESBURY
Scale 1:2 @ A3	Title GLAS SIZES
By: XX/SCH01 D2	MB: USE SCALED DIMENSIONS
Stage FOR APPROVA	