



**OUTER PANE:
15MM TOUGHENED RESIN-LAMINATED TO
19MM FLOAT
16MM SPACER
SILICONE-SEALED BLACK SPACER BAR
INNER PANE:
13.5 LOW E TOUGHENED/LAMINATED HST**

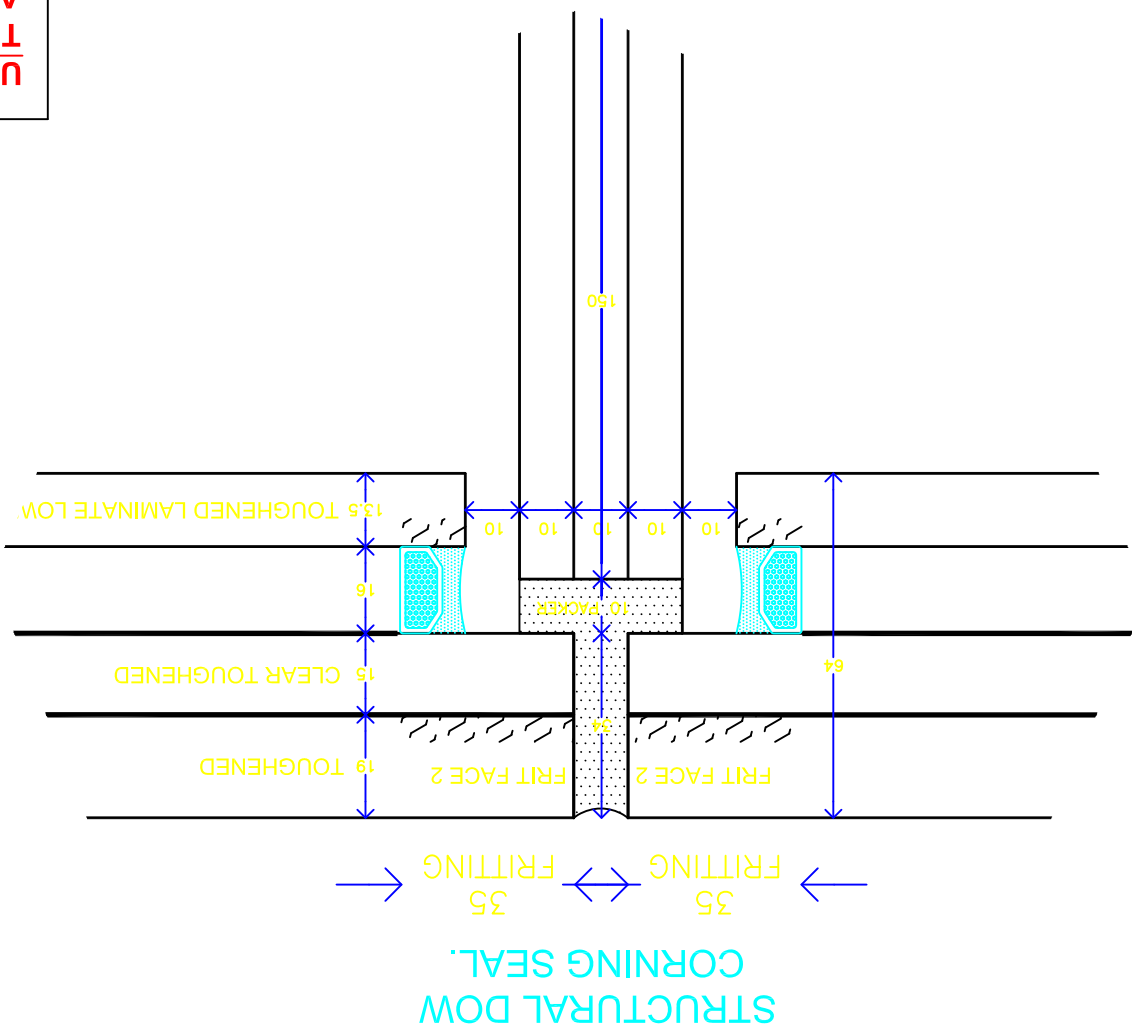

30MM GLASS
FIN HERE
REFER TO
DETAIL

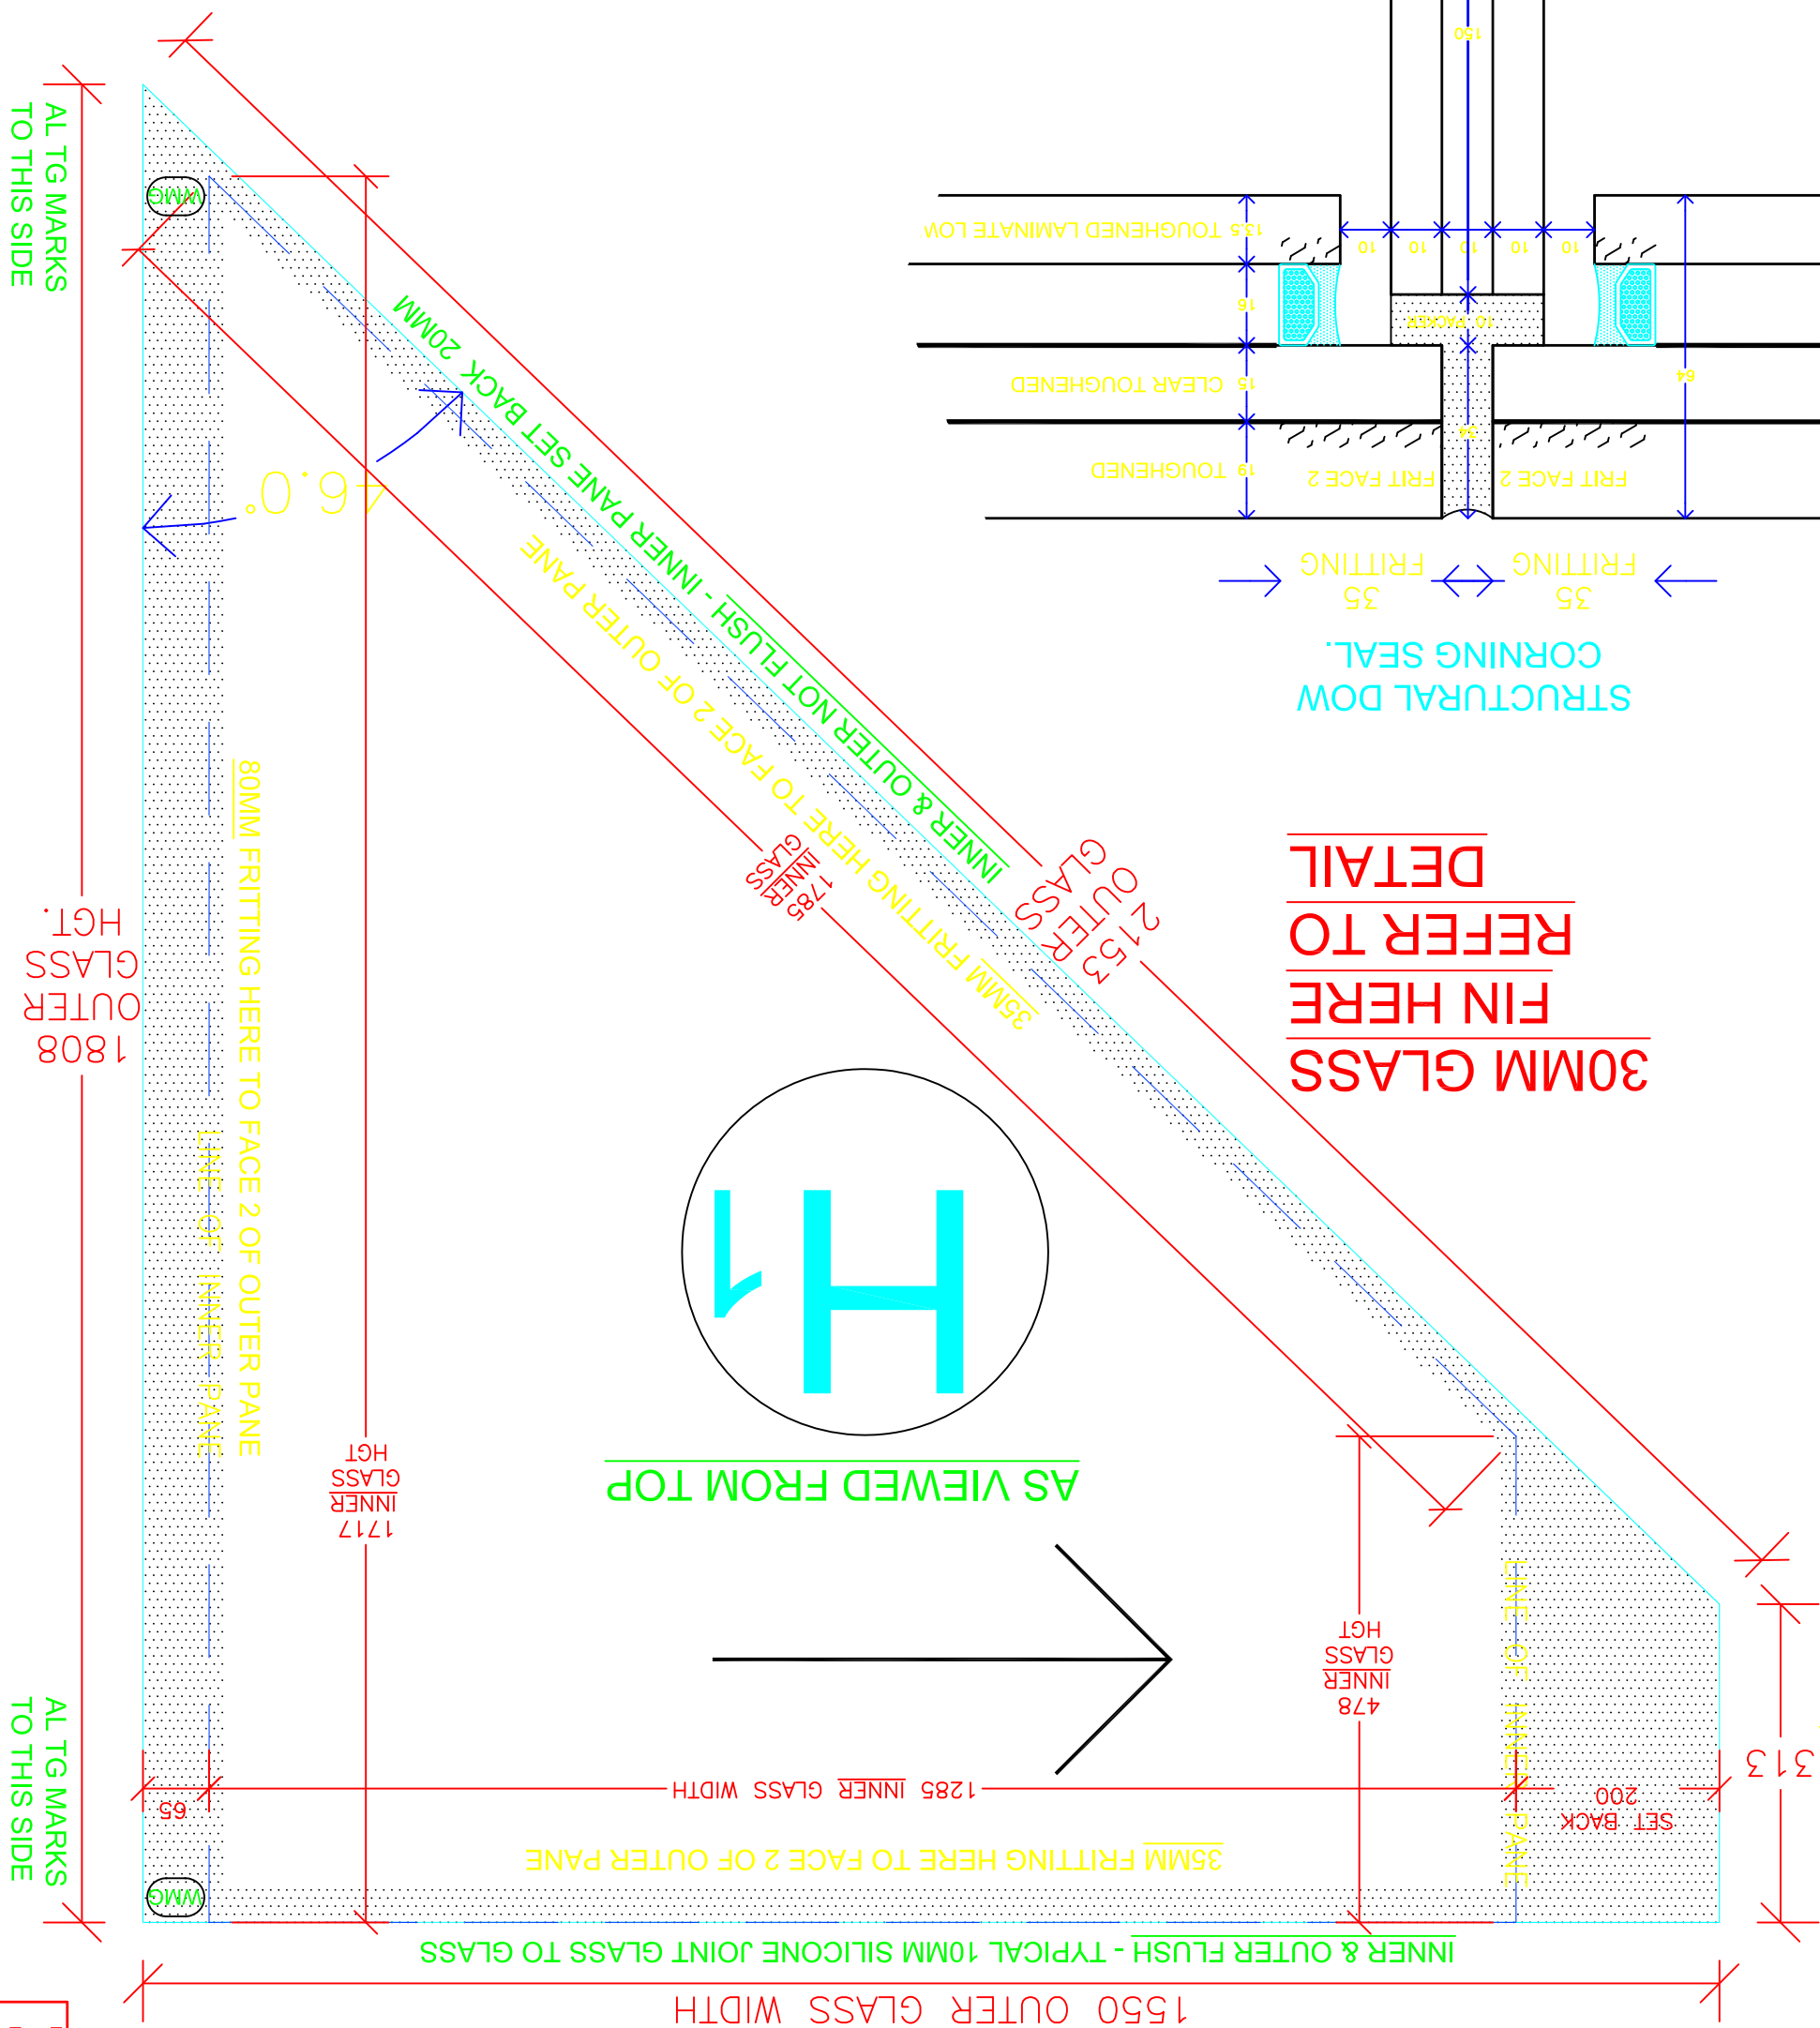

USE FIGURED DIMENSIONS ONLY : DO NOT SCALE

THIS DRAWING TO BE READ IN CONJUNCTION WITH RELEVANT

ARCHITECT DRAWINGS

BUILDER TO REFER TO ADT GLASS AND CLEANING SPECIFICATION

NOTE: PERMAVENTS WILL ALWAYS ALLOW TRICKLE OF AIR WHEN CLOSED AND CAN CREATE

NOISE UNDER WINDY CONDITIONS

© Copyright of ADT Window Systems Ltd

ADT Facade Solutions

THE MILLENNIUM CENTRE SCR DUBLI N8 TEL:4531226 FAX:4531232 E-MAIL:info@adtwin.com

Date	ARCHITECT	FACE
Job No	Project	AILESBURY
Scale	NTS @ A3	GLASS SCHEDULE
ing No	XX/MAN08	FOR APPROVAL
Notes:	ALUM TYPE:	GLASS TYPE
	COLOUR REF:	RAL
	Stage	REV